


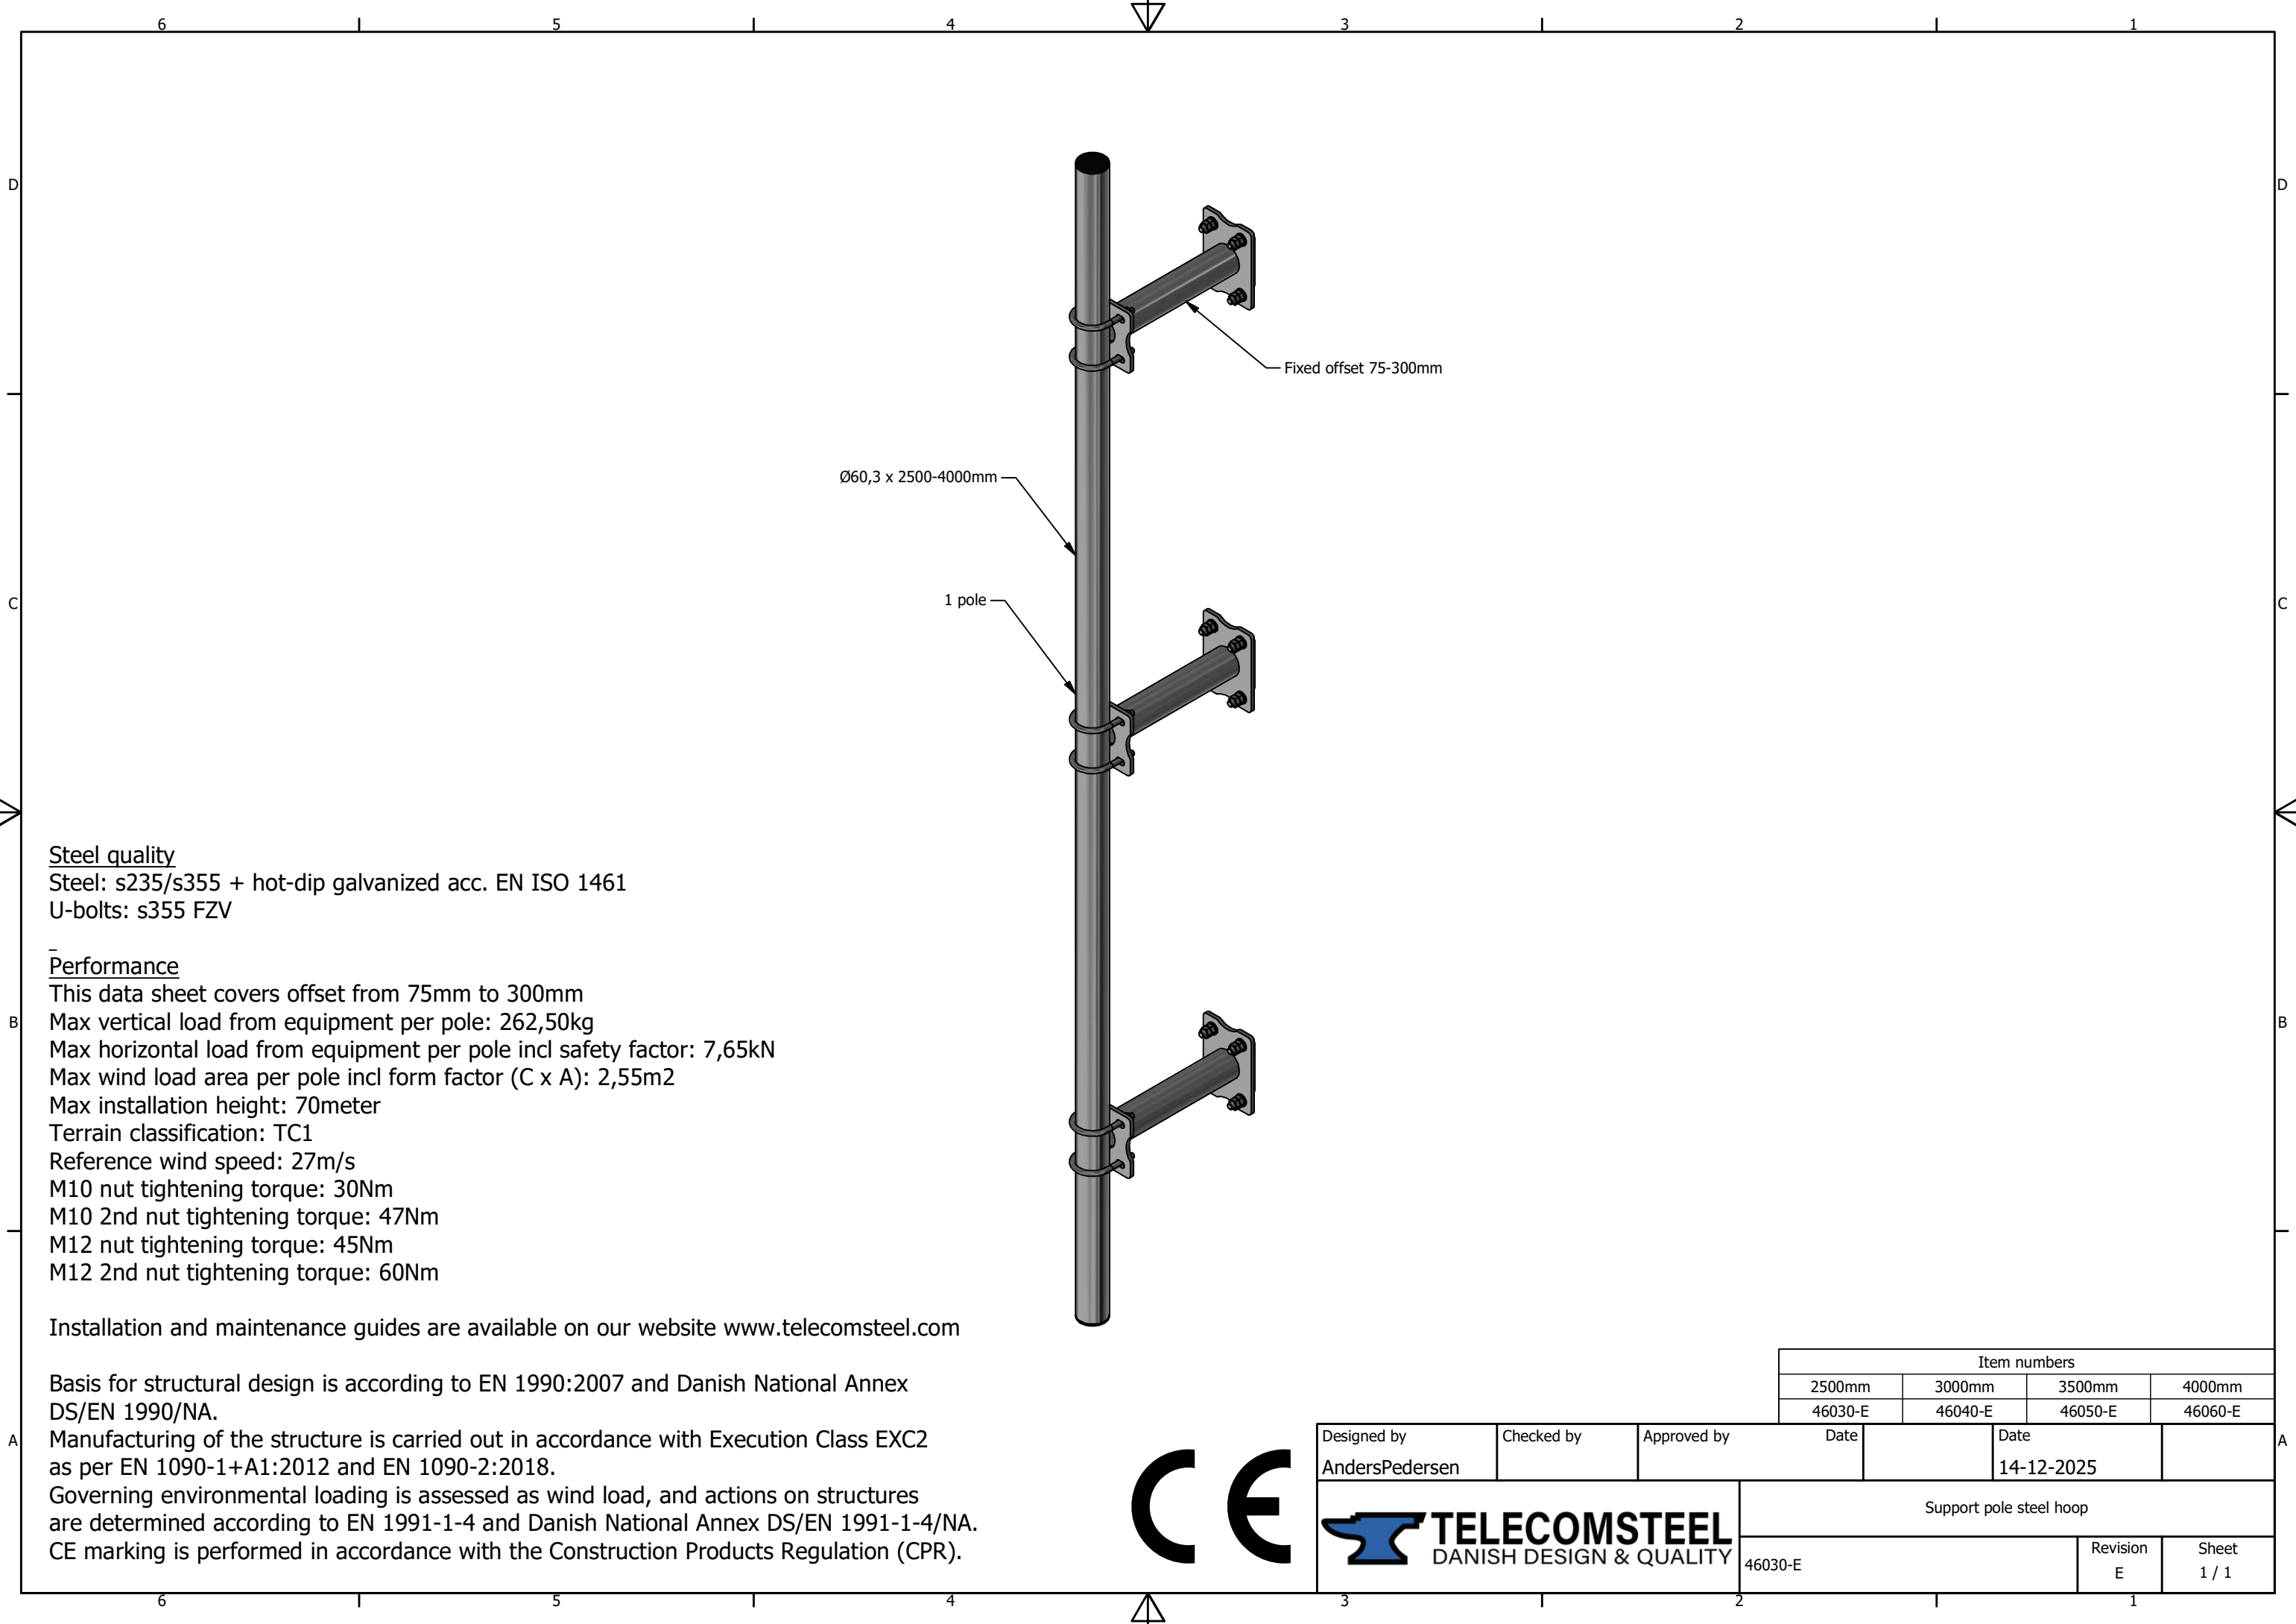

Steel quality

Steel: s235/s355 + hot-dip galvanized acc. EN ISO 1461
U-bolts: s355 FZV

Performance

This data sheet covers offset from 75mm to 300mm
Max vertical load from equipment per pole: 262,50kg
Max horizontal load from equipment per pole incl safety factor: 7,65kN
Max wind load area per pole incl form factor (C x A): 2,55m²
Max installation height: 70meter
Terrain classification: TC1
Reference wind speed: 27m/s
M10 nut tightening torque: 30Nm
M10 2nd nut tightening torque: 47Nm
M12 nut tightening torque: 45Nm
M12 2nd nut tightening torque: 60Nm

Installation and maintenance guides are available on our website www.telecomsteel.com

Basis for structural design is according to EN 1990:2007 and Danish National Annex DS/EN 1990/NA.
Manufacturing of the structure is carried out in accordance with Execution Class EXC2 as per EN 1090-1+A1:2012 and EN 1090-2:2018.
Governing environmental loading is assessed as wind load, and actions on structures are determined according to EN 1991-1-4 and Danish National Annex DS/EN 1991-1-4/NA.
CE marking is performed in accordance with the Construction Products Regulation (CPR).



Designed by	Checked by	Approved by	Date		Date		
AndersPedersen					14-12-2025		
 TELECOMSTEEL DANISH DESIGN & QUALITY			Support pole steel hoop				
			46030-E			Revision	Sheet
						E	1 / 1